



Tim Batiuk's
 // TURN-UP //

NATIONAL RECORD HOLDER 43:51 10/06/07


36" SPAN TLG FLIES LEFT-RIGHT
 TARGET WEIGHT 85 GRAMS
 1ST PLACE 2007 FREE FLIGHT CHAMPS
 1ST PLACE 2007 NATIONALS
 2 CONTEST WINS WITH 11 MAXES EACH

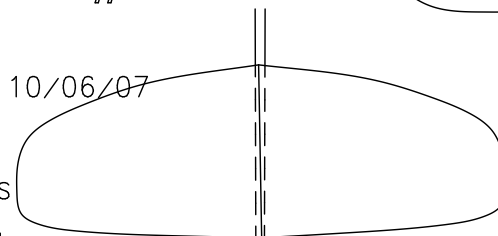

SKEW STAB 1/16 TO RIGHT

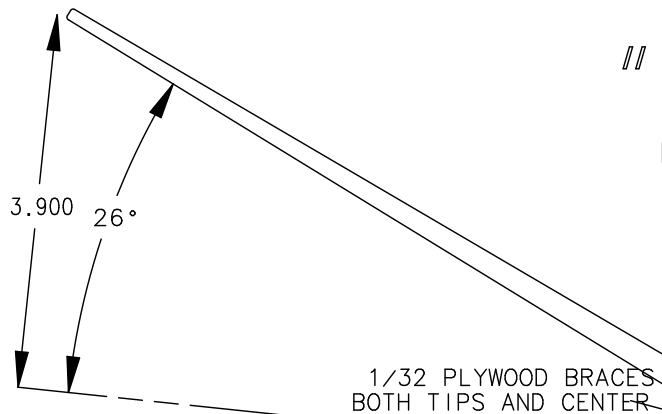

DRAWN HALF SIZE

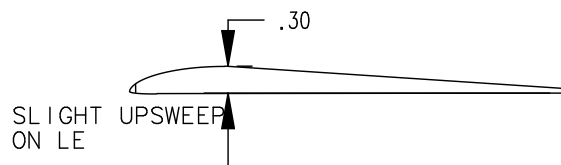

1/16 BASSWOOD LE

